


© CROWN COPYRIGHT AND DATABASE RIGHTS 2022
ALL RIGHTS RESERVED. HCC 100019180


REV	AMENDMENTS	DATE	CAD	CHKD	APPD




**Hampshire
County Council**

STUART JARVIS BSc DipTP FCIHT MRPTI: DIRECTOR OF ECONOMY,
TRANSPORT & ENVIRONMENT

DESIGNER NB	SCHEME TWYFORD		DRAWING TITLE LOCATION PLAN LINING	
CAD LH	JOB No.		HCC CAD PLOT: 08/12/2022 17:25:50	
CHECKED NB	SCALE @ A3 NTS	DATE OCT 22	SHEET NUMBER SE/NB/000	REV
APPROVED	DATE		DRAWING NUMBER	

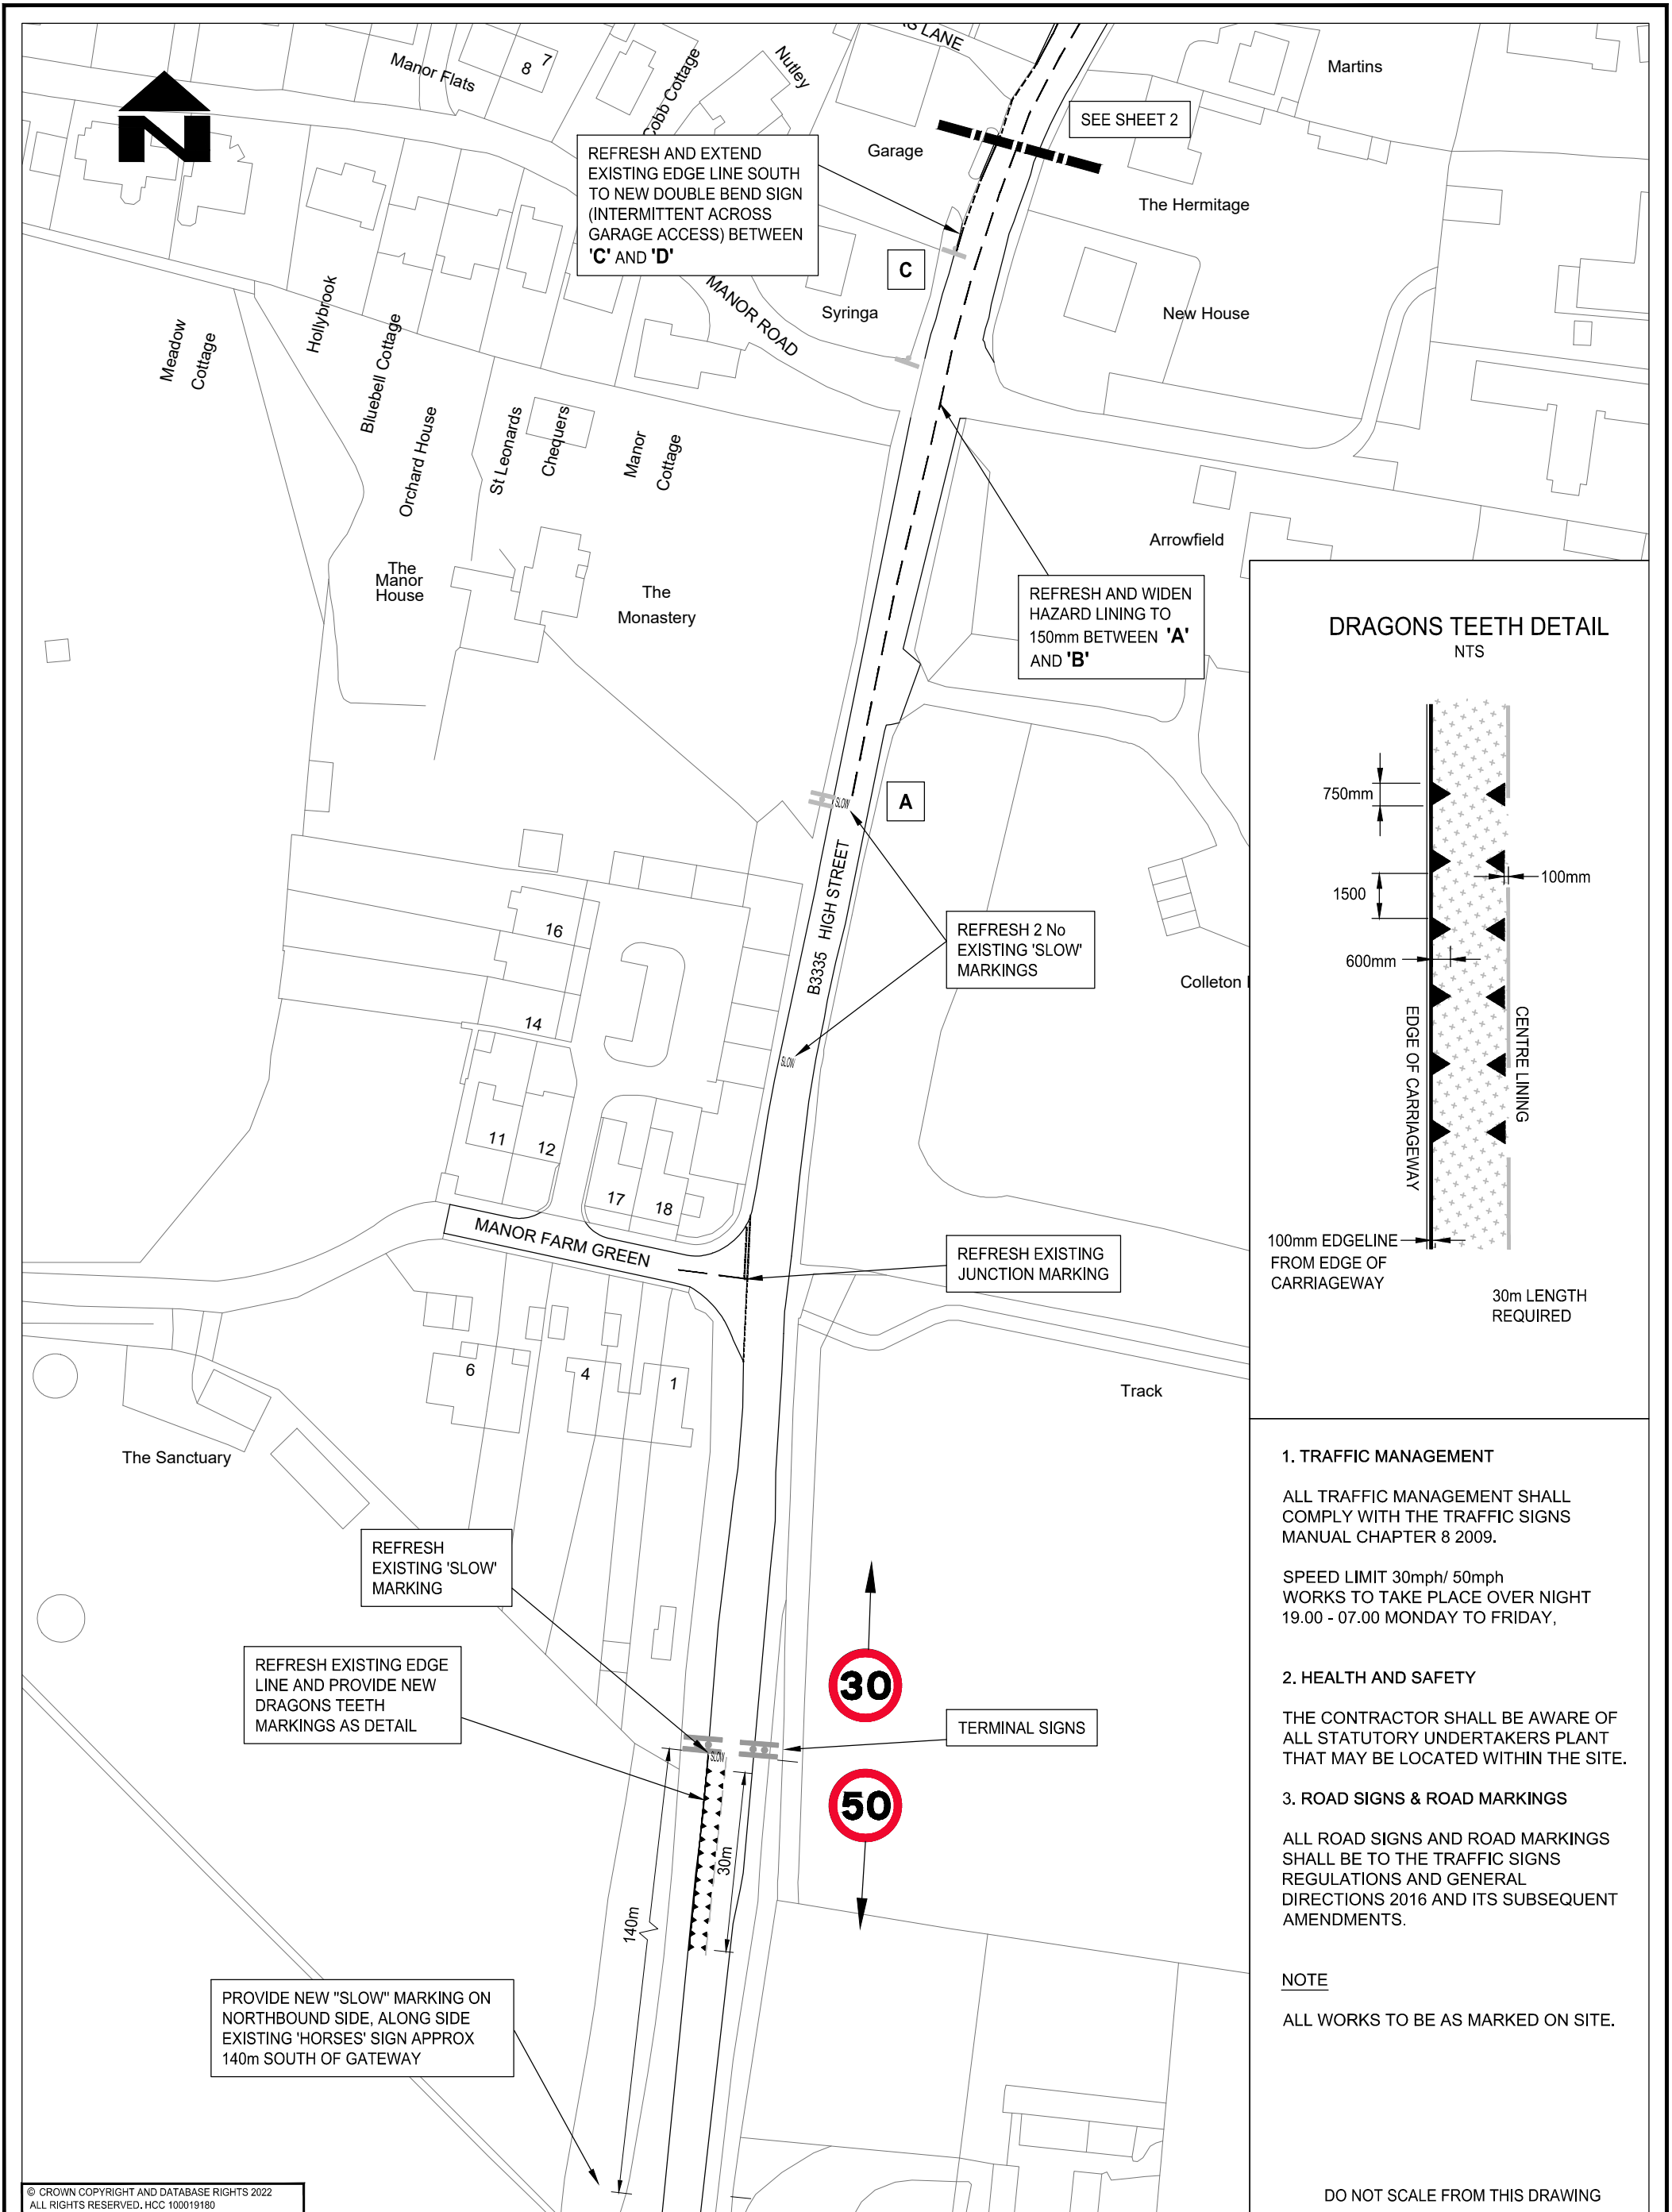

DRAGONS TEETH DETAIL
NTS

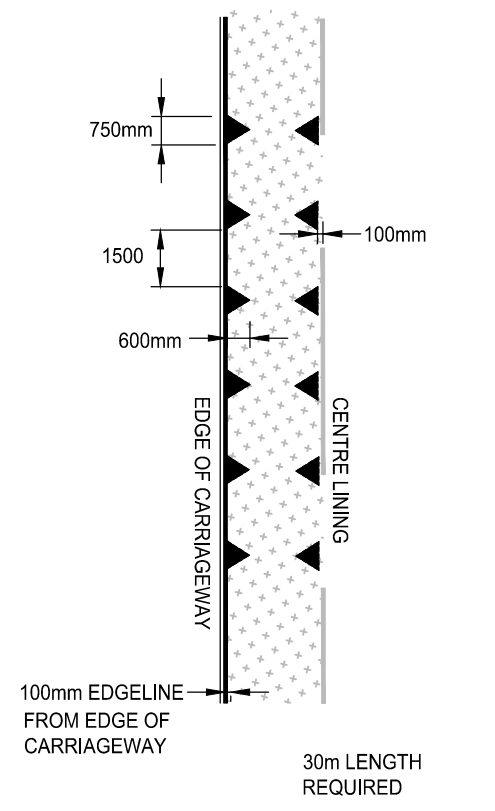

1. TRAFFIC MANAGEMENT

ALL TRAFFIC MANAGEMENT SHALL COMPLY WITH THE TRAFFIC SIGNS MANUAL CHAPTER 8 2009.

SPEED LIMIT 30mph/ 50mph
WORKS TO TAKE PLACE OVER NIGHT
19.00 - 07.00 MONDAY TO FRIDAY,

2. HEALTH AND SAFETY

THE CONTRACTOR SHALL BE AWARE OF ALL STATUTORY UNDERTAKERS PLANT THAT MAY BE LOCATED WITHIN THE SITE.

3. ROAD SIGNS & ROAD MARKINGS


ALL ROAD SIGNS AND ROAD MARKINGS SHALL BE TO THE TRAFFIC SIGNS REGULATIONS 2016 AND ITS SUBSEQUENT AMENDMENTS.

NOTE


ALL WORKS TO BE AS MARKED ON SITE.

DO NOT SCALE FROM THIS DRAWING

© CROWN COPYRIGHT AND DATABASE RIGHTS 2022
ALL RIGHTS RESERVED. HCC 100019180

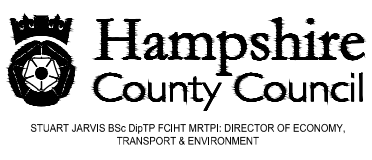

DESIGNER NB	SCHEME TWYFORD	DRAWING TITLE LINING PROPOSALS	
CAD LH			
CHECKED			
APPROVED	JOB No. SCALE @ A3 1:1000	DATE Oct-22	SHEET NUMBER 1 OF 4
			DRAWING NUMBER SE/NB/001
			REV

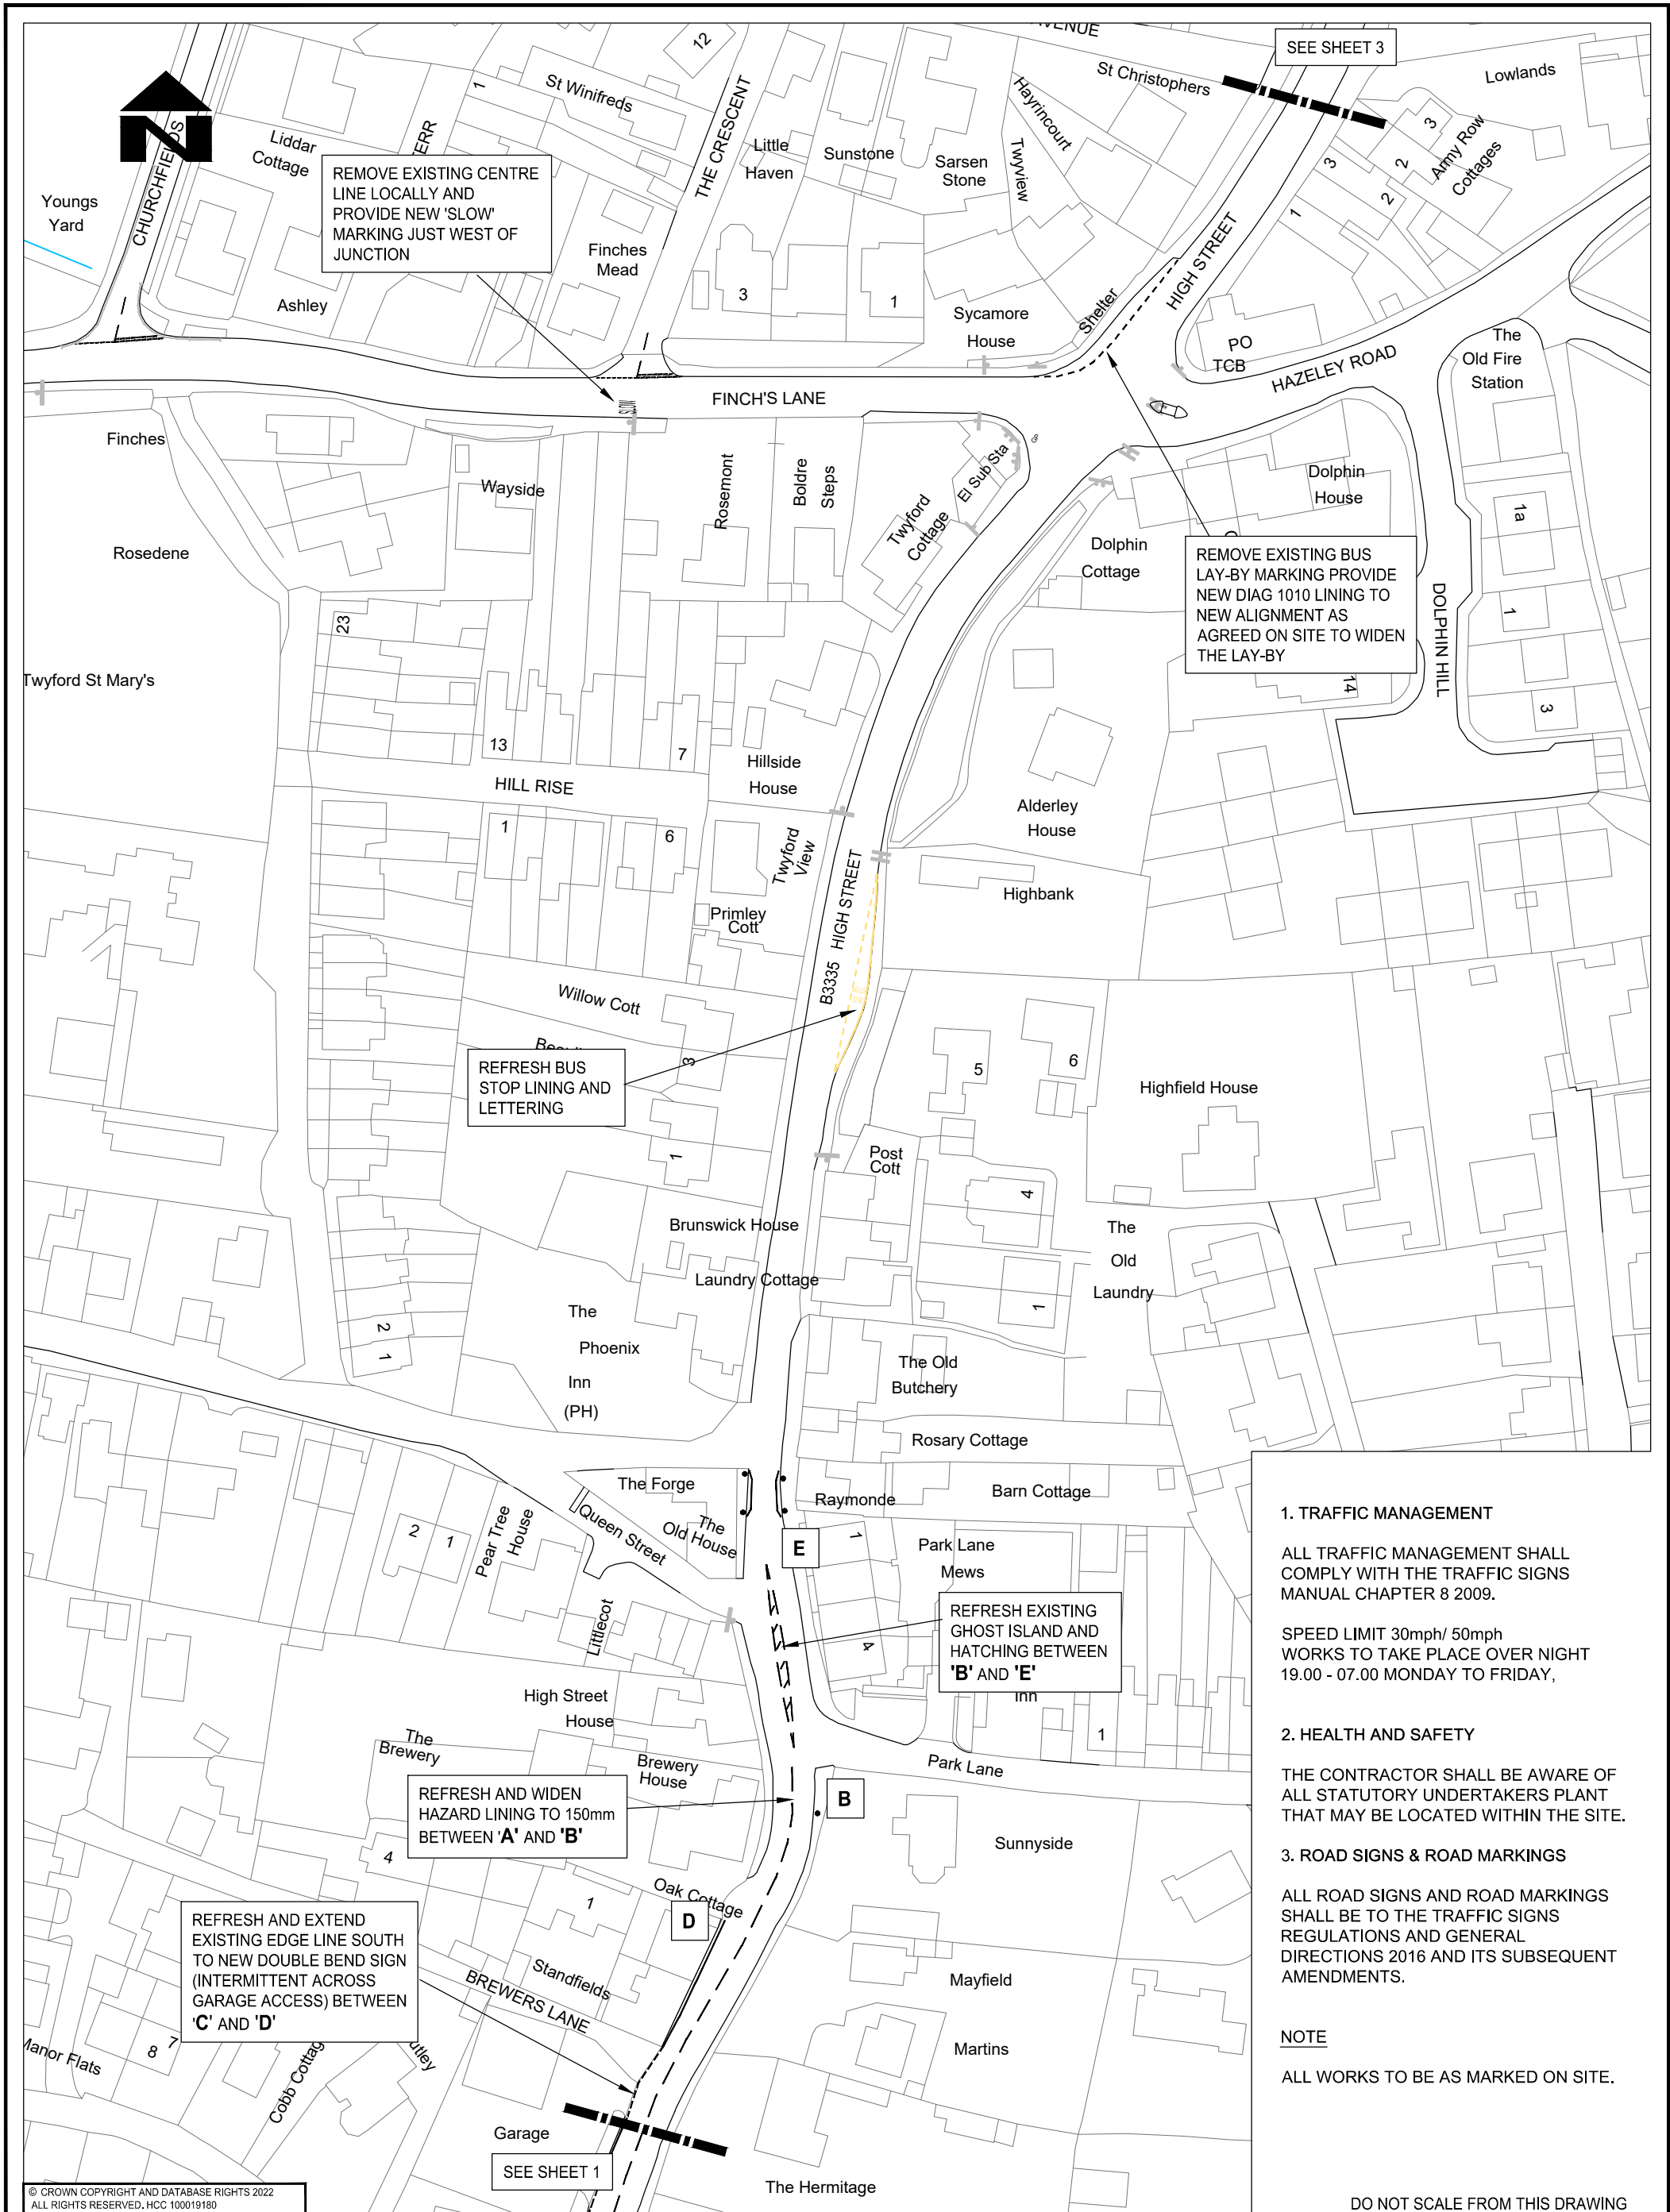

1. TRAFFIC MANAGEMENT

ALL TRAFFIC MANAGEMENT SHALL COMPLY WITH THE TRAFFIC SIGNS MANUAL CHAPTER 8 2009.

SPEED LIMIT 30mph/ 50mph WORKS TO TAKE PLACE OVER NIGHT 19.00 - 07.00 MONDAY TO FRIDAY,

2. HEALTH AND SAFETY

THE CONTRACTOR SHALL BE AWARE OF ALL STATUTORY UNDERTAKERS PLANT THAT MAY BE LOCATED WITHIN THE SITE.

3. ROAD SIGNS & ROAD MARKINGS


ALL ROAD SIGNS AND ROAD MARKINGS SHALL BE TO THE TRAFFIC SIGNS REGULATIONS AND GENERAL DIRECTIONS 2016 AND ITS SUBSEQUENT AMENDMENTS.


NOTE

ALL WORKS TO BE AS MARKED ON SITE.

DO NOT SCALE FROM THIS DRAWING

© CROWN COPYRIGHT AND DATABASE RIGHTS 2022
ALL RIGHTS RESERVED. HCC 100019180


 <p>Hampshire County Council STUART JARVIS BSc DipTP FCIHT MRTPI DIRECTOR OF ECONOMY, TRANSPORT & ENVIRONMENT</p>	DESIGNER NB	SCHEME TWYFORD	DRAWING TITLE LINING PROPOSALS						
	CAD LH								
	CHECKED	JOB No.	SCALE @ A3 1:1000	DATE Oct-22	SHEET NUMBER 2 OF 4				
	APPROVED				DRAWING NUMBER SE/NB/002				
REV	AMENDMENTS	DATE	CAD	CHKD	APPD				REV

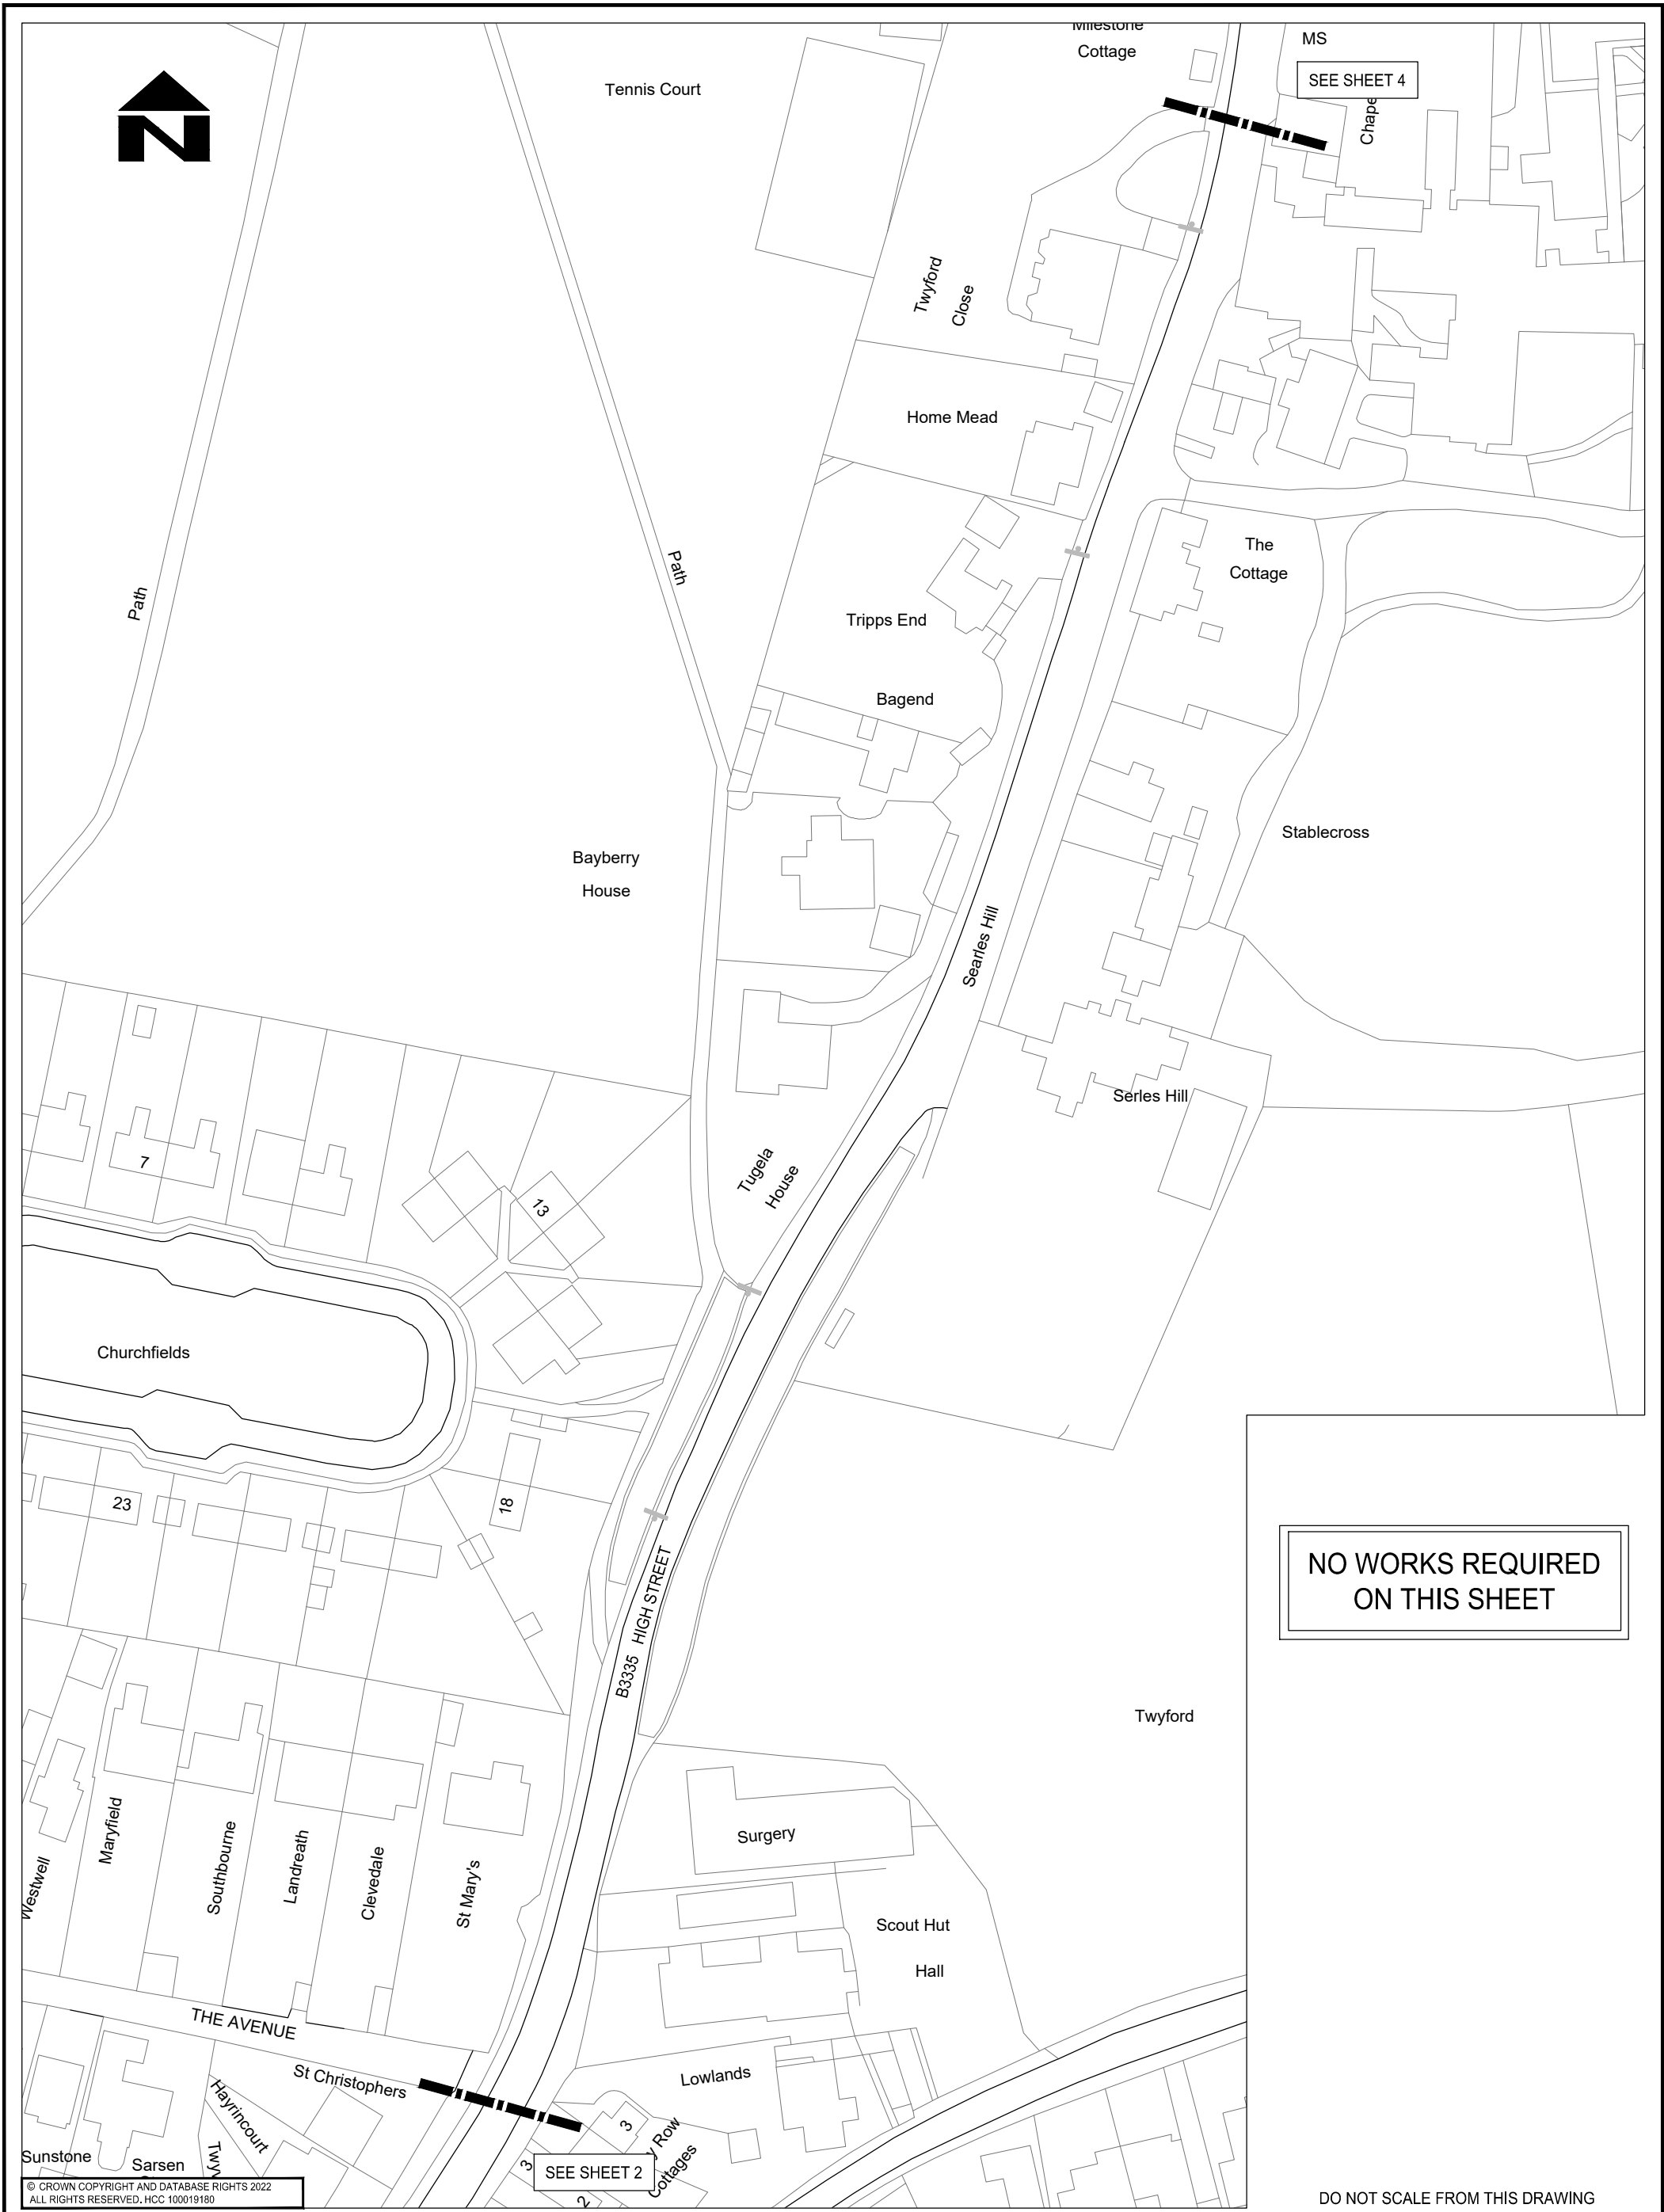

NO WORKS REQUIRED
ON THIS SHEET

DO NOT SCALE FROM THIS DRAWING


© CROWN COPYRIGHT AND DATABASE RIGHTS 2022
ALL RIGHTS RESERVED. HCC 100019180

 Hampshire County Council <small>STUART JARVIS BSc DipTP FCIHT MRTPI DIRECTOR OF ECONOMY, TRANSPORT & ENVIRONMENT</small>				DESIGNER NB	SCHEME TWYFORD		DRAWING TITLE LINING PROPOSALS	
				CAD LH				
				CHECKED	JOB No.	DATE Oct-22	SHEET NUMBER 3 OF 4	REV
				APPROVED	SCALE @ A3 1:1000		DRAWING NUMBER SE/NB/003	
REV	AMENDMENTS	DATE	CAD	CHKD	APPD			




REFRESH EXISTING EDGE LINE AND PROVIDE NEW DRAGONS TEETH MARKINGS TO NORTH OF EXISTING HIGH FRICTION SURFACING AS DETAIL

TERMINAL SIGNS

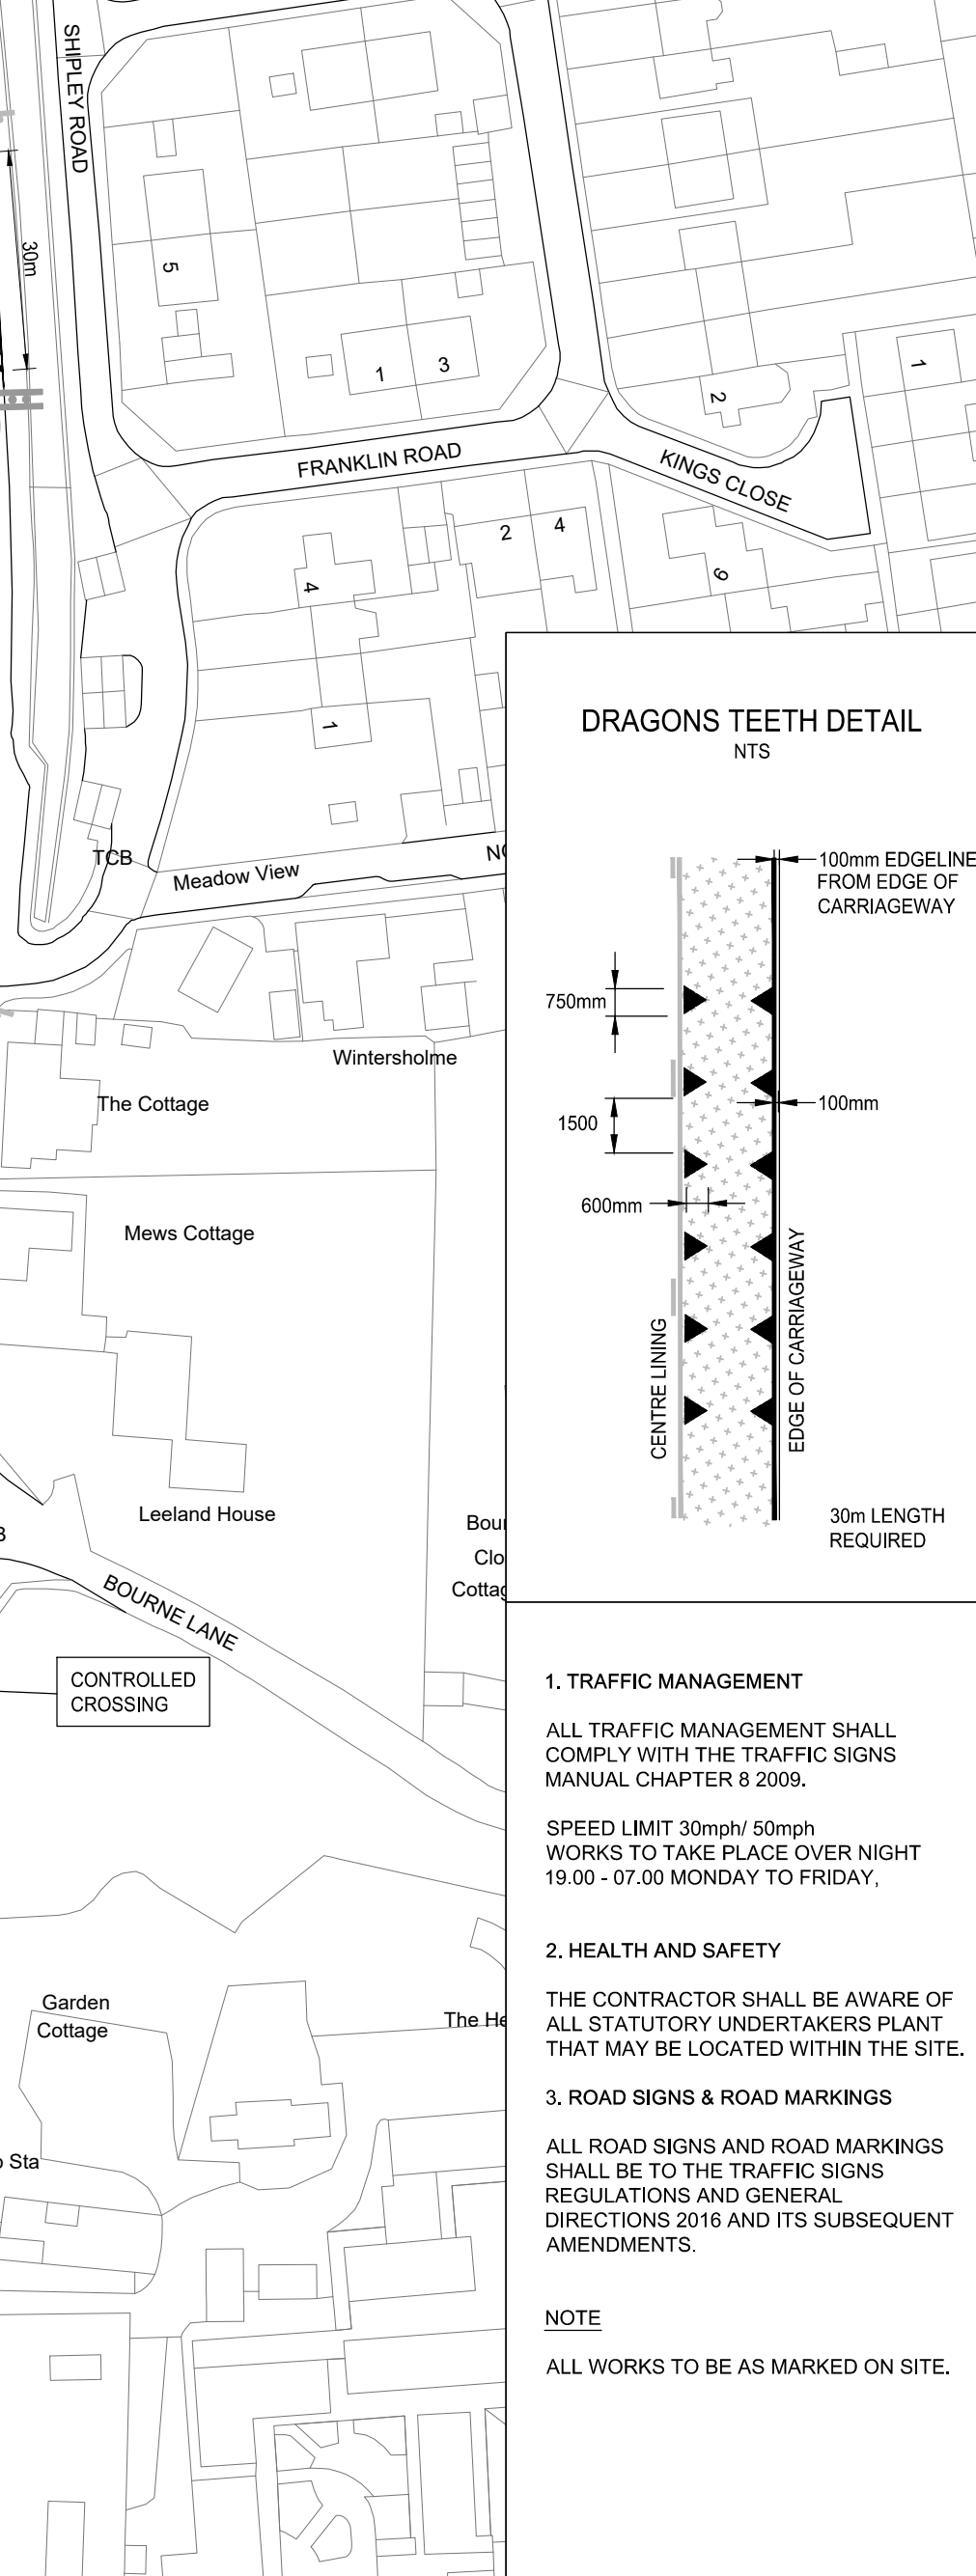

DRAGONS TEETH DETAIL NTS

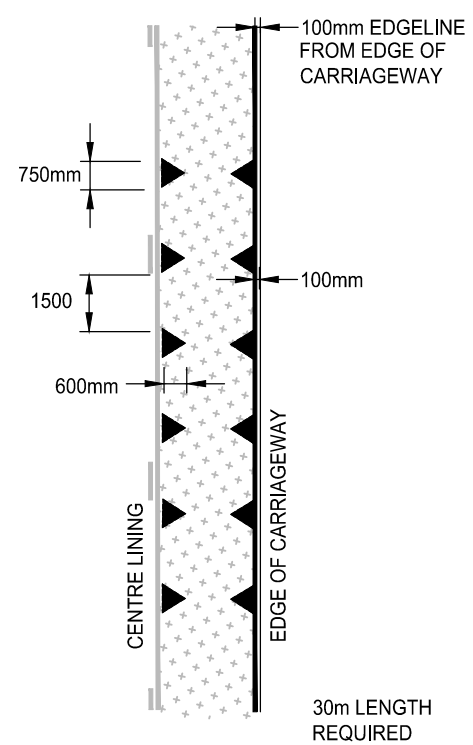

1. TRAFFIC MANAGEMENT

ALL TRAFFIC MANAGEMENT SHALL COMPLY WITH THE TRAFFIC SIGNS MANUAL CHAPTER 8 2009.

SPEED LIMIT 30mph/ 50mph
WORKS TO TAKE PLACE OVER NIGHT
19.00 - 07.00 MONDAY TO FRIDAY,

2. HEALTH AND SAFETY

THE CONTRACTOR SHALL BE AWARE OF ALL STATUTORY UNDERTAKERS PLANT THAT MAY BE LOCATED WITHIN THE SITE.

3. ROAD SIGNS & ROAD MARKINGS

ALL ROAD SIGNS AND ROAD MARKINGS SHALL BE TO THE TRAFFIC SIGNS REGULATIONS 2016 AND ITS SUBSEQUENT AMENDMENTS.

NOTE

ALL WORKS TO BE AS MARKED ON SITE.

DO NOT SCALE FROM THIS DRAWING

© CROWN COPYRIGHT AND DATABASE RIGHTS 2022
ALL RIGHTS RESERVED. HCC 100019180

SEE SHEET 3



DESIGNER NB	SCHEME TWYFORD	DRAWING TITLE LINING PROPOSALS	
CAD LH			
CHECKED	JOB No.	HCC CAD PLOT: 08/12/2022 17:26:09	
APPROVED	SCALE @ A3 1:1000	DATE OCT 22	SHEET NUMBER 4 OF 4
		DRAWING NUMBER SE/NB/004	REV